



MUNICIPALIDAD DE SEGUI (100%)

DOMINIO INSCRIPTO: Paraná, 22/07/2022 MATRICULA: 217.183

PARTIDA PROVINCIAL: 283.987

SEGUI, Julio de 2025


Escala 1:750

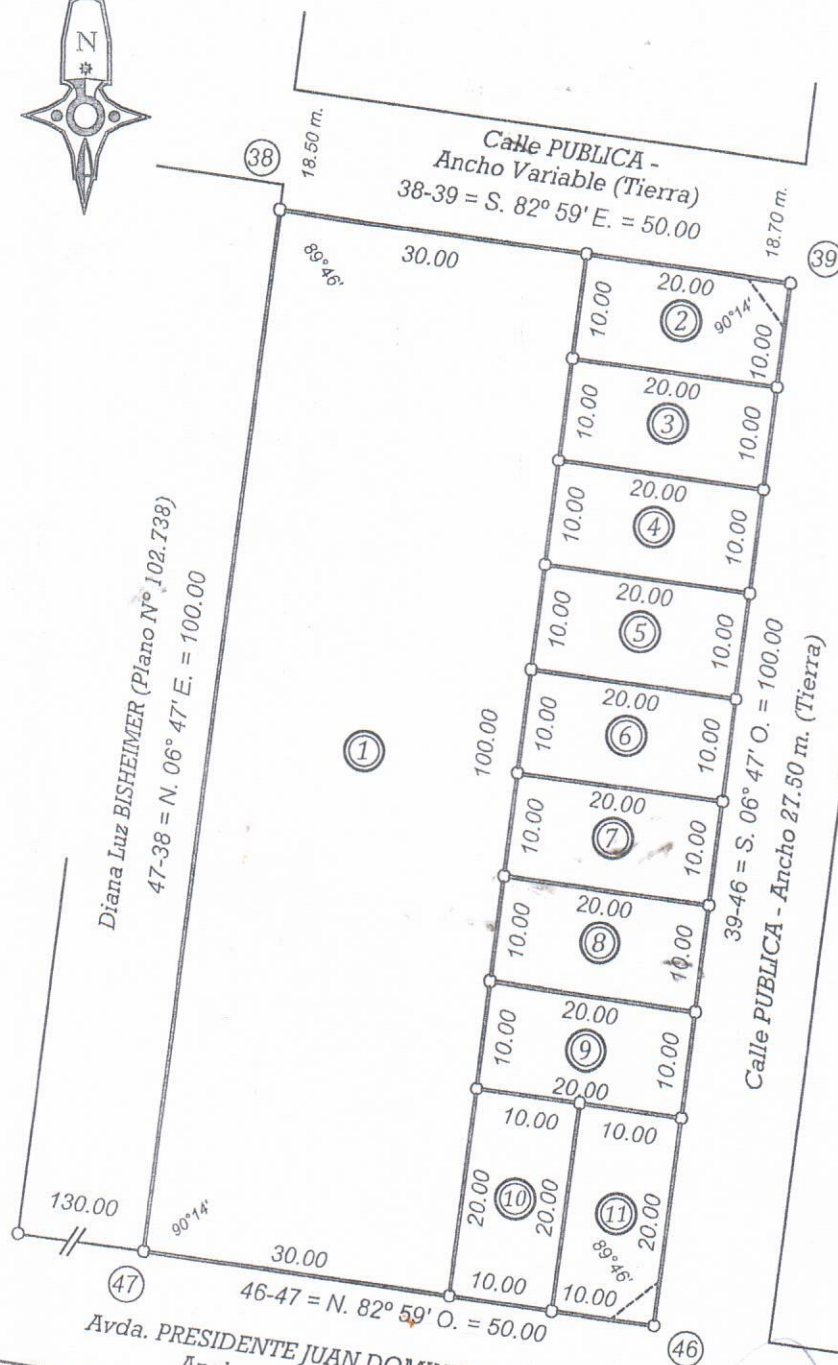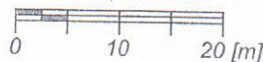


DETALLE DE OCHAVAS

Escala 1:250

Sup. Ochava
Lote 1: 9.03 m²

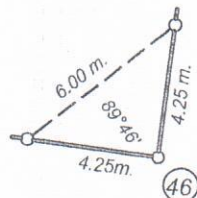

Sup. Ochava
Lote 10: 8.96 m²

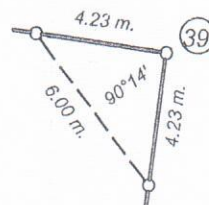

SUPERFICIES

LOTE	SUP. C/T.
1	2999.94 m ²
2	200.00 m ²
3	200.00 m ²
4	200.00 m ²
5	200.00 m ²
6	200.00 m ²
7	200.00 m ²
8	200.00 m ²
9	200.00 m ²
10	200.00 m ²
11	200.00 m ²
Total C/T.	4999.94 m ²

TODONE MARCOS GABRIEL
HARTILLERO PUBLICO Y TASADOR
MAT.COM.PERN° 1286

Todas las medidas lineales están expresadas en metros.

Maria J. VEGA
Secretaria de Gobierno
Municipalidad de Segui

Edgardo Luis MULLEN
Presidente Municipal
Municipalidad de Segui